

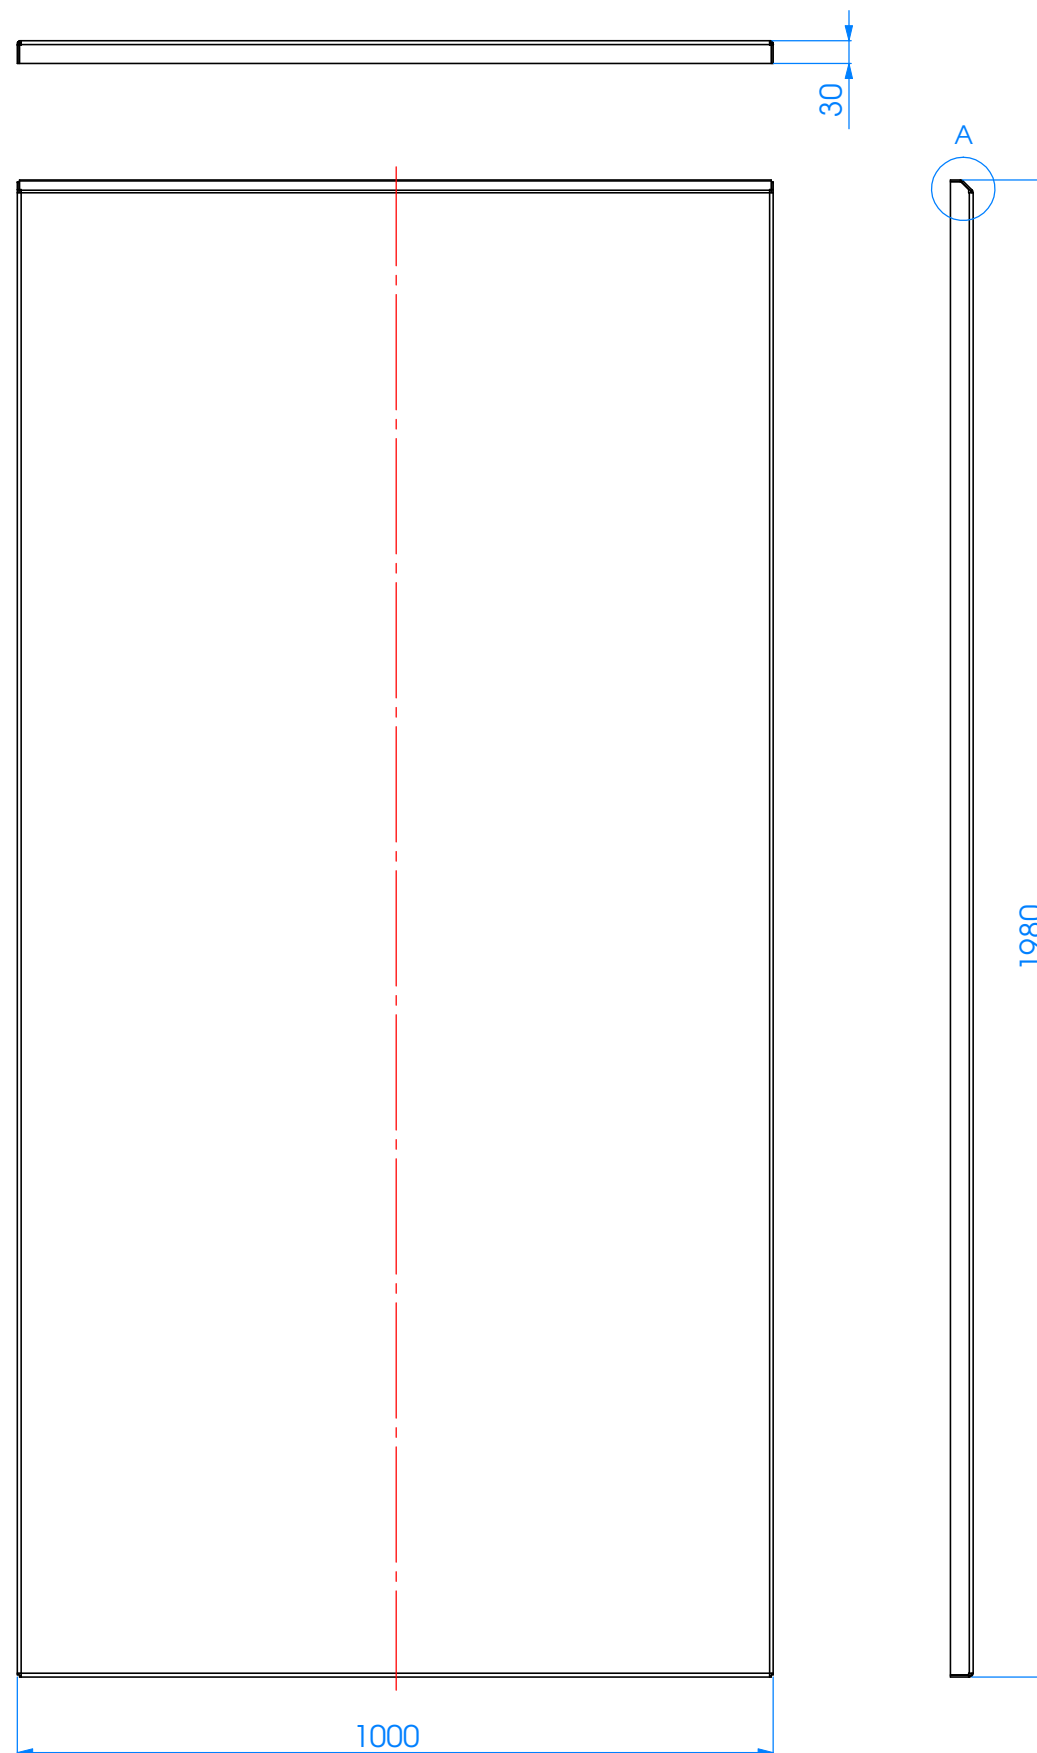
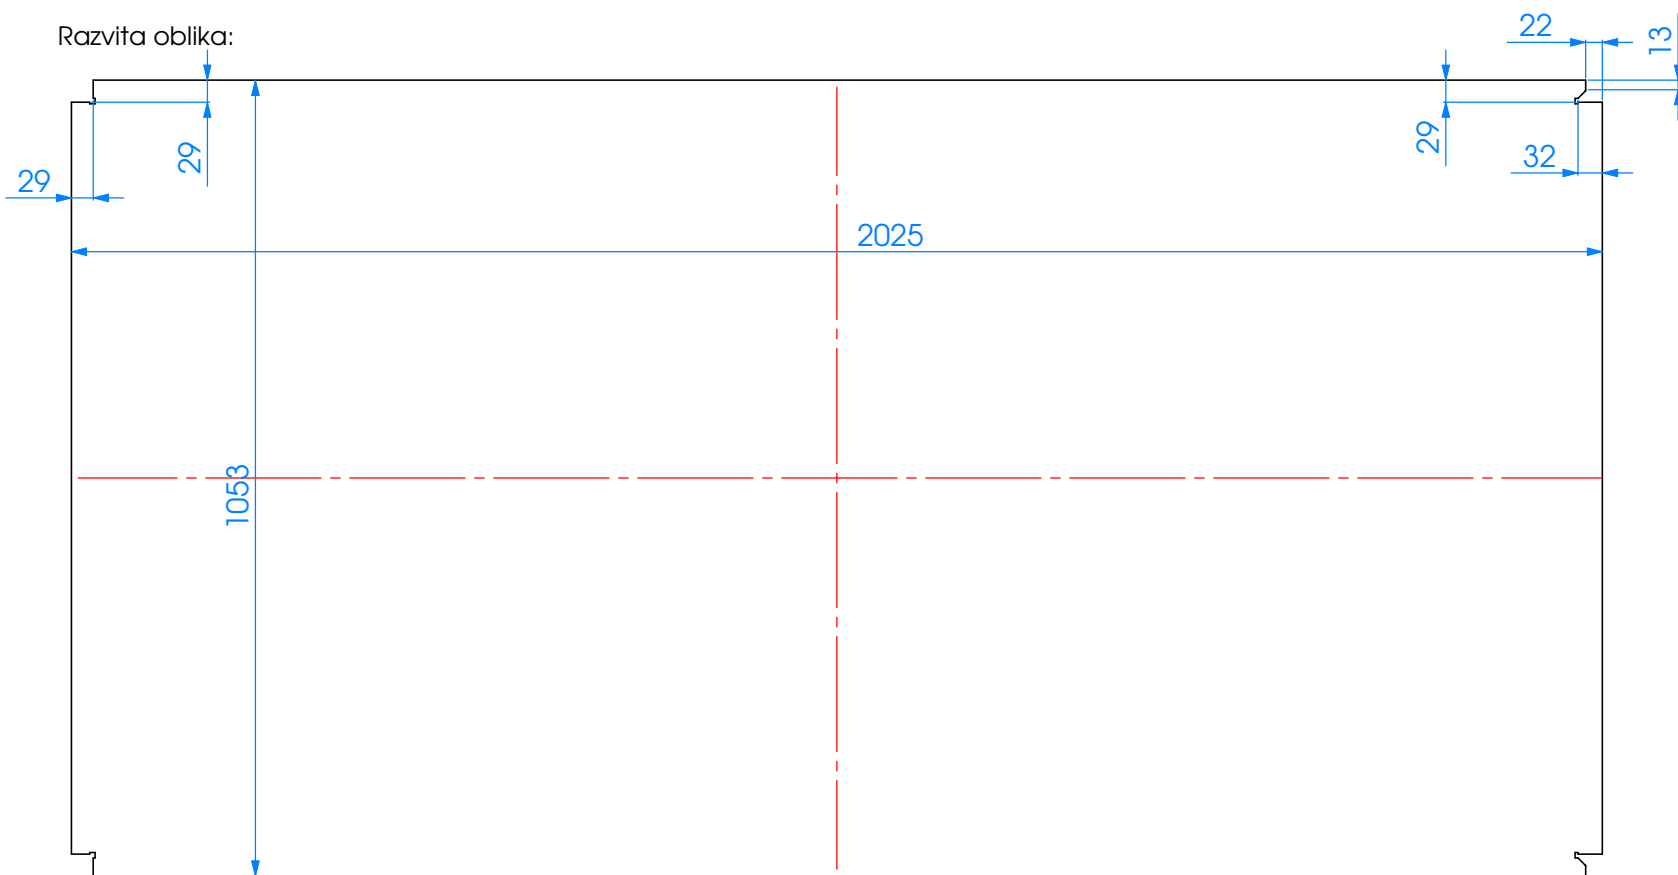


Razvita oblika:

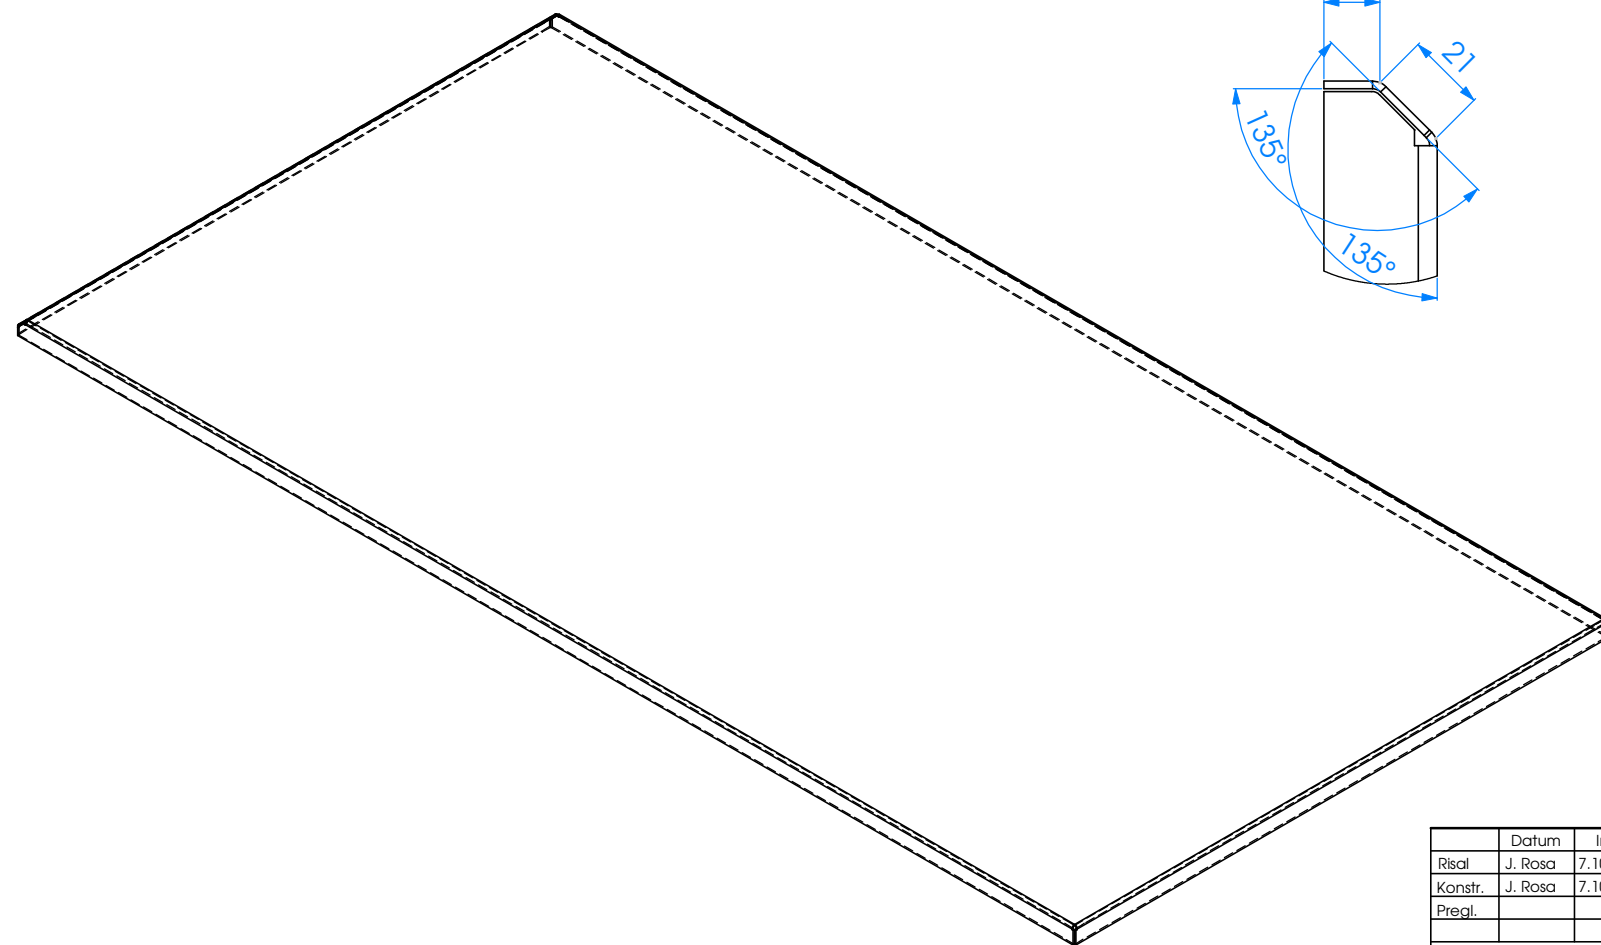

DETAIL A
SCALE 1 : 2

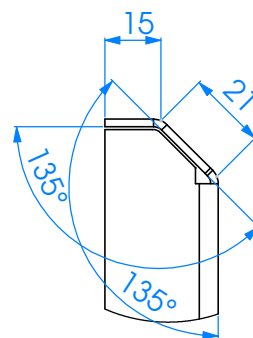

	Datum	Ime	Merilo:	kg/kos:	Kosov:	Polizdelek, material:
Risal	J. Rosa	7.10.2014	1:10	34	1	St 37-2
Konstr.	J. Rosa	7.10.2014	Proizvod:			
Pregl.			Hotel hudournik			

Številka risbe: Predmet:
Vrata - pločevina



PROIZVODNJA STROJEV
ANDREJ FRANK s.p.